



BY	REVISIONS
	K5
	B/2/05
	B/4/05
	K3

 

DESIGN	DATE
WCS	2/23/05
CHECKED	PROJECT NO.
	1471507
	JOB NO.
	1000
	SHEET
	6
	OF 4 SHEETS

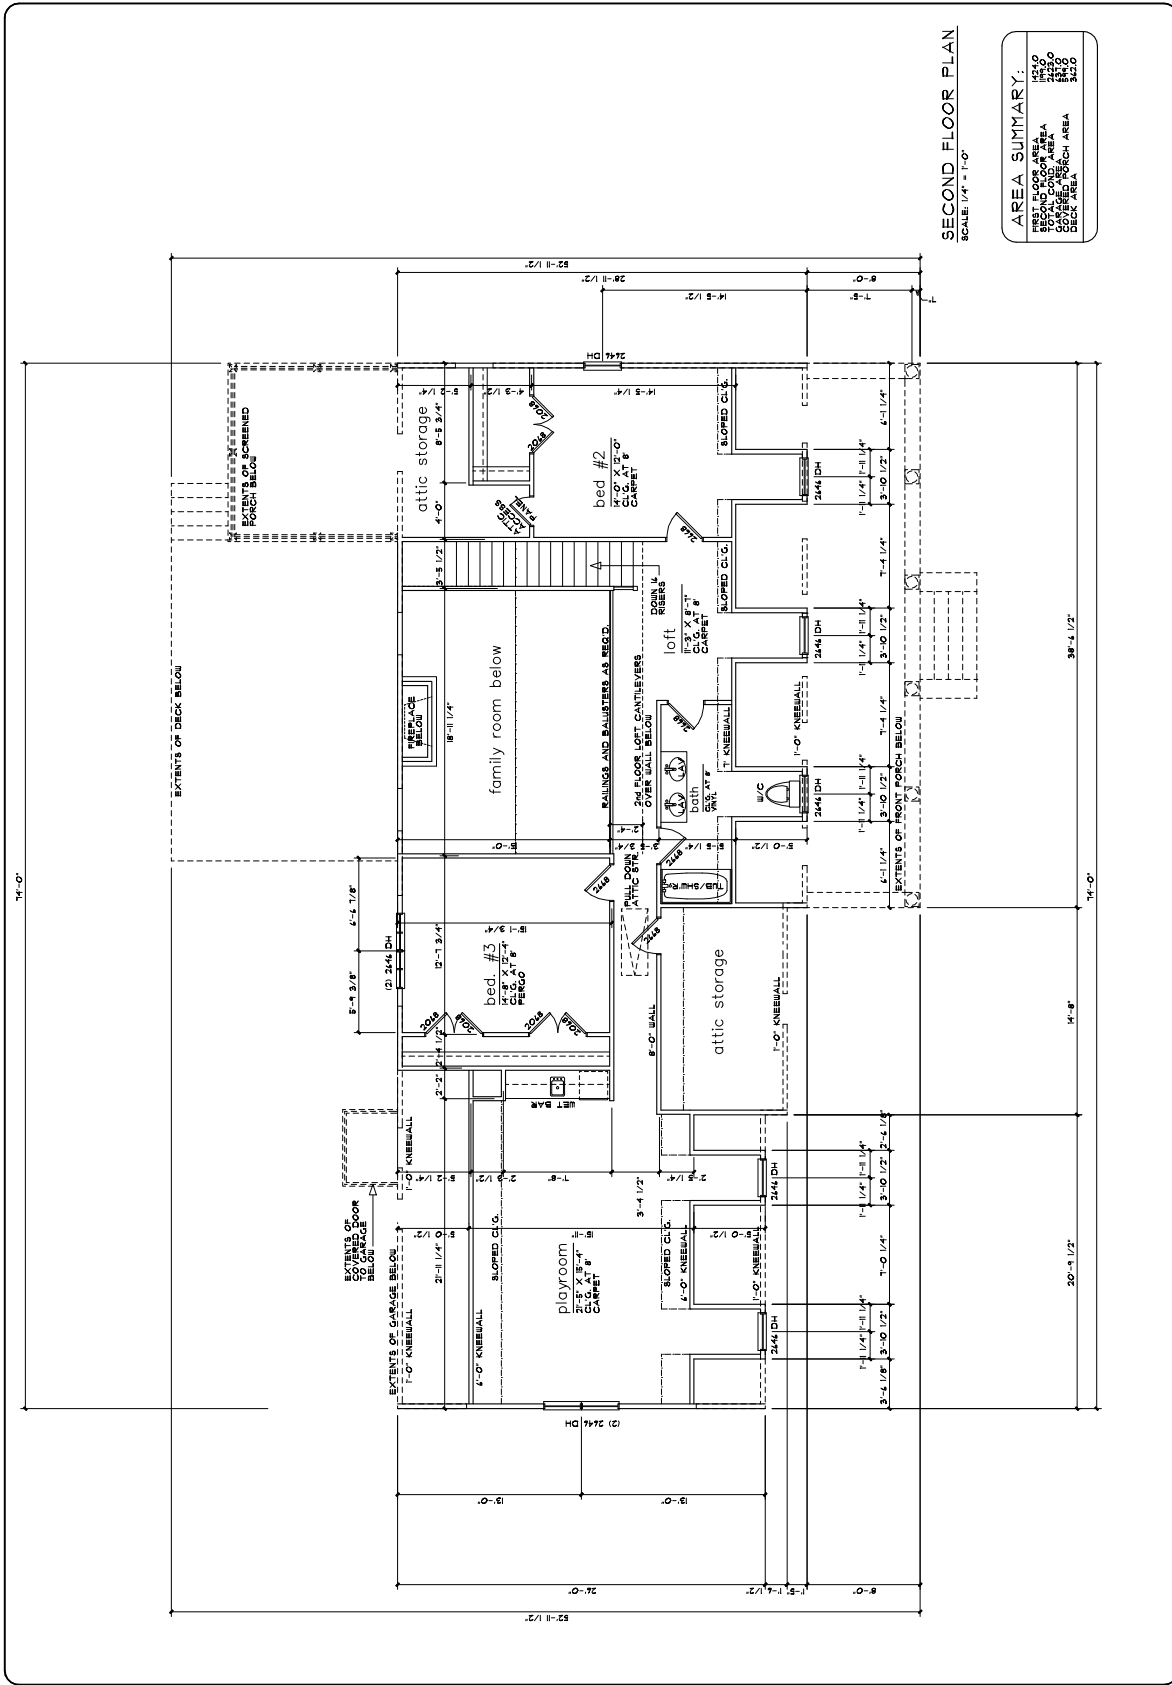

SECOND FLOOR PLAN
SCALE: 1/4" = 1'-0"

AREA SUMMARY:	
FIRST FLOOR AREA	1251.0
TOTAL FLOOR AREA	2122.0
COVERED PORCH AREA	843.0
SCREENED PORCH AREA	843.0
DECK AREA	322.0