


REVISIONS	BY
8/15/09	KCS
8/19/09	KCS
10/31/09	KCS
11/29/09	KCS
12/03/09	CF

**Blue Ridge**  
CUSTOM HOMES LLC  
1186 LICKINGHOLE ROAD  
COOCHLAND, VA 23043  
Copyright 2005 - All Rights Reserved


A Custom Home:  
The KOCHER Residence

Sunseri  
Residential  
design studio  
807/414-1554

DRAWN	KCS
CHECKED	KCS
DATE	8/15/09
SCALE	1/4" = 1'-0"
JOB NO.	20090010
SHEET	1

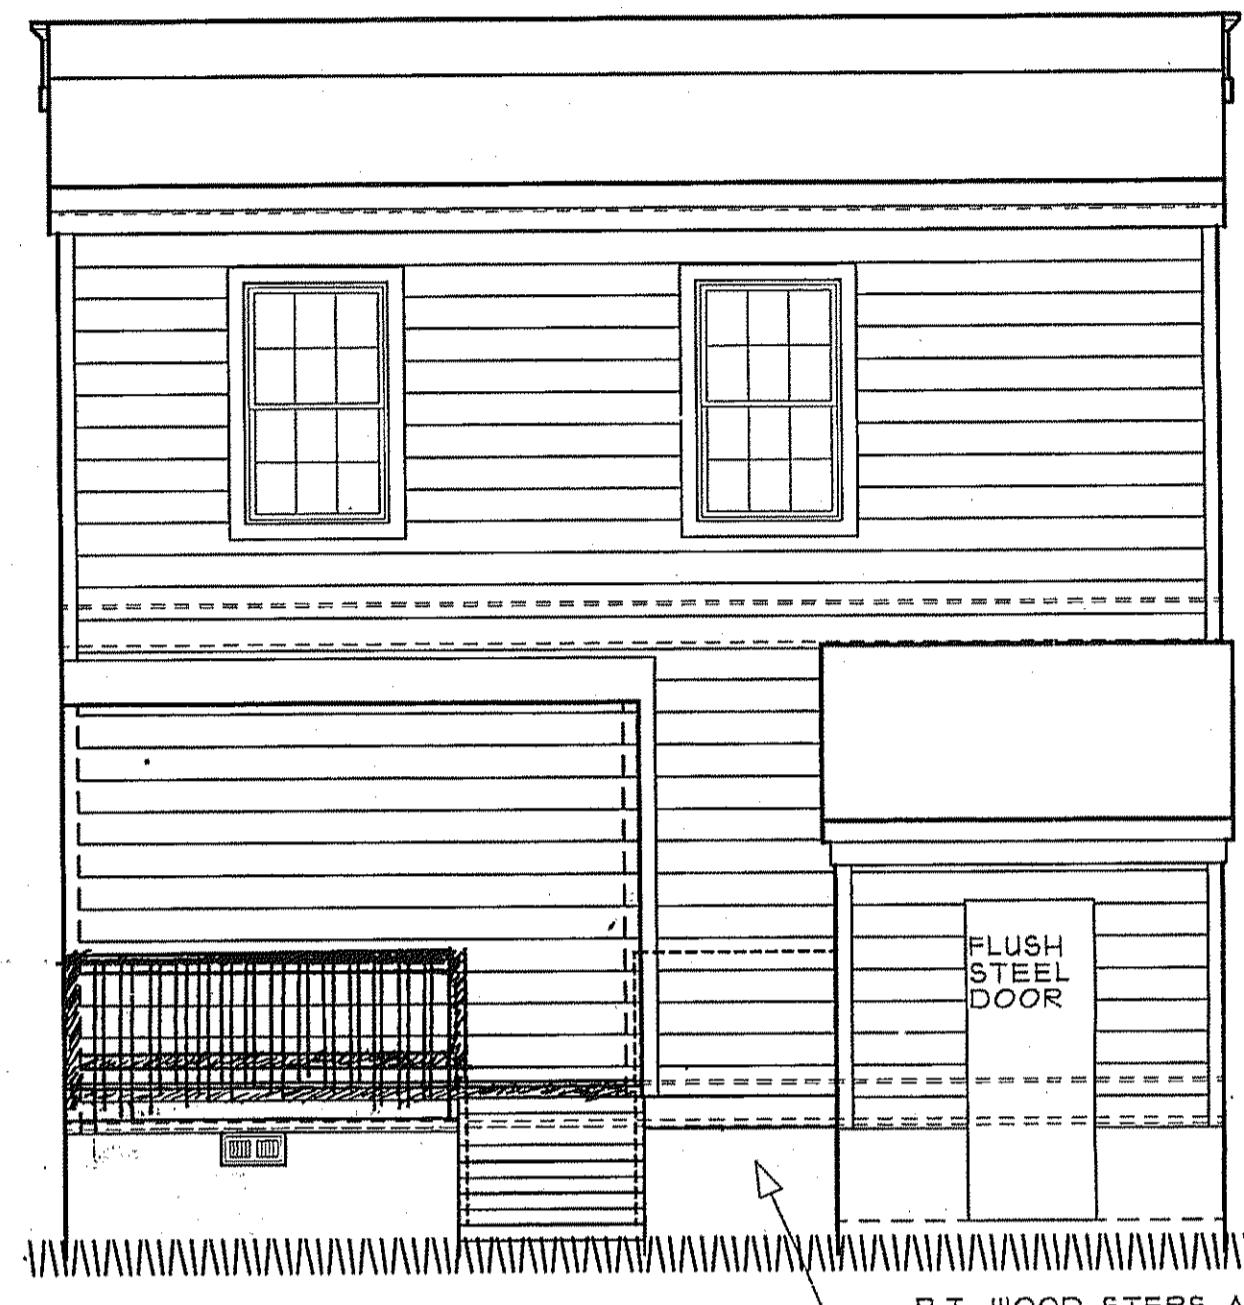


**REAR ELEVATION**  
SCALE: 1/4" = 1'-0"

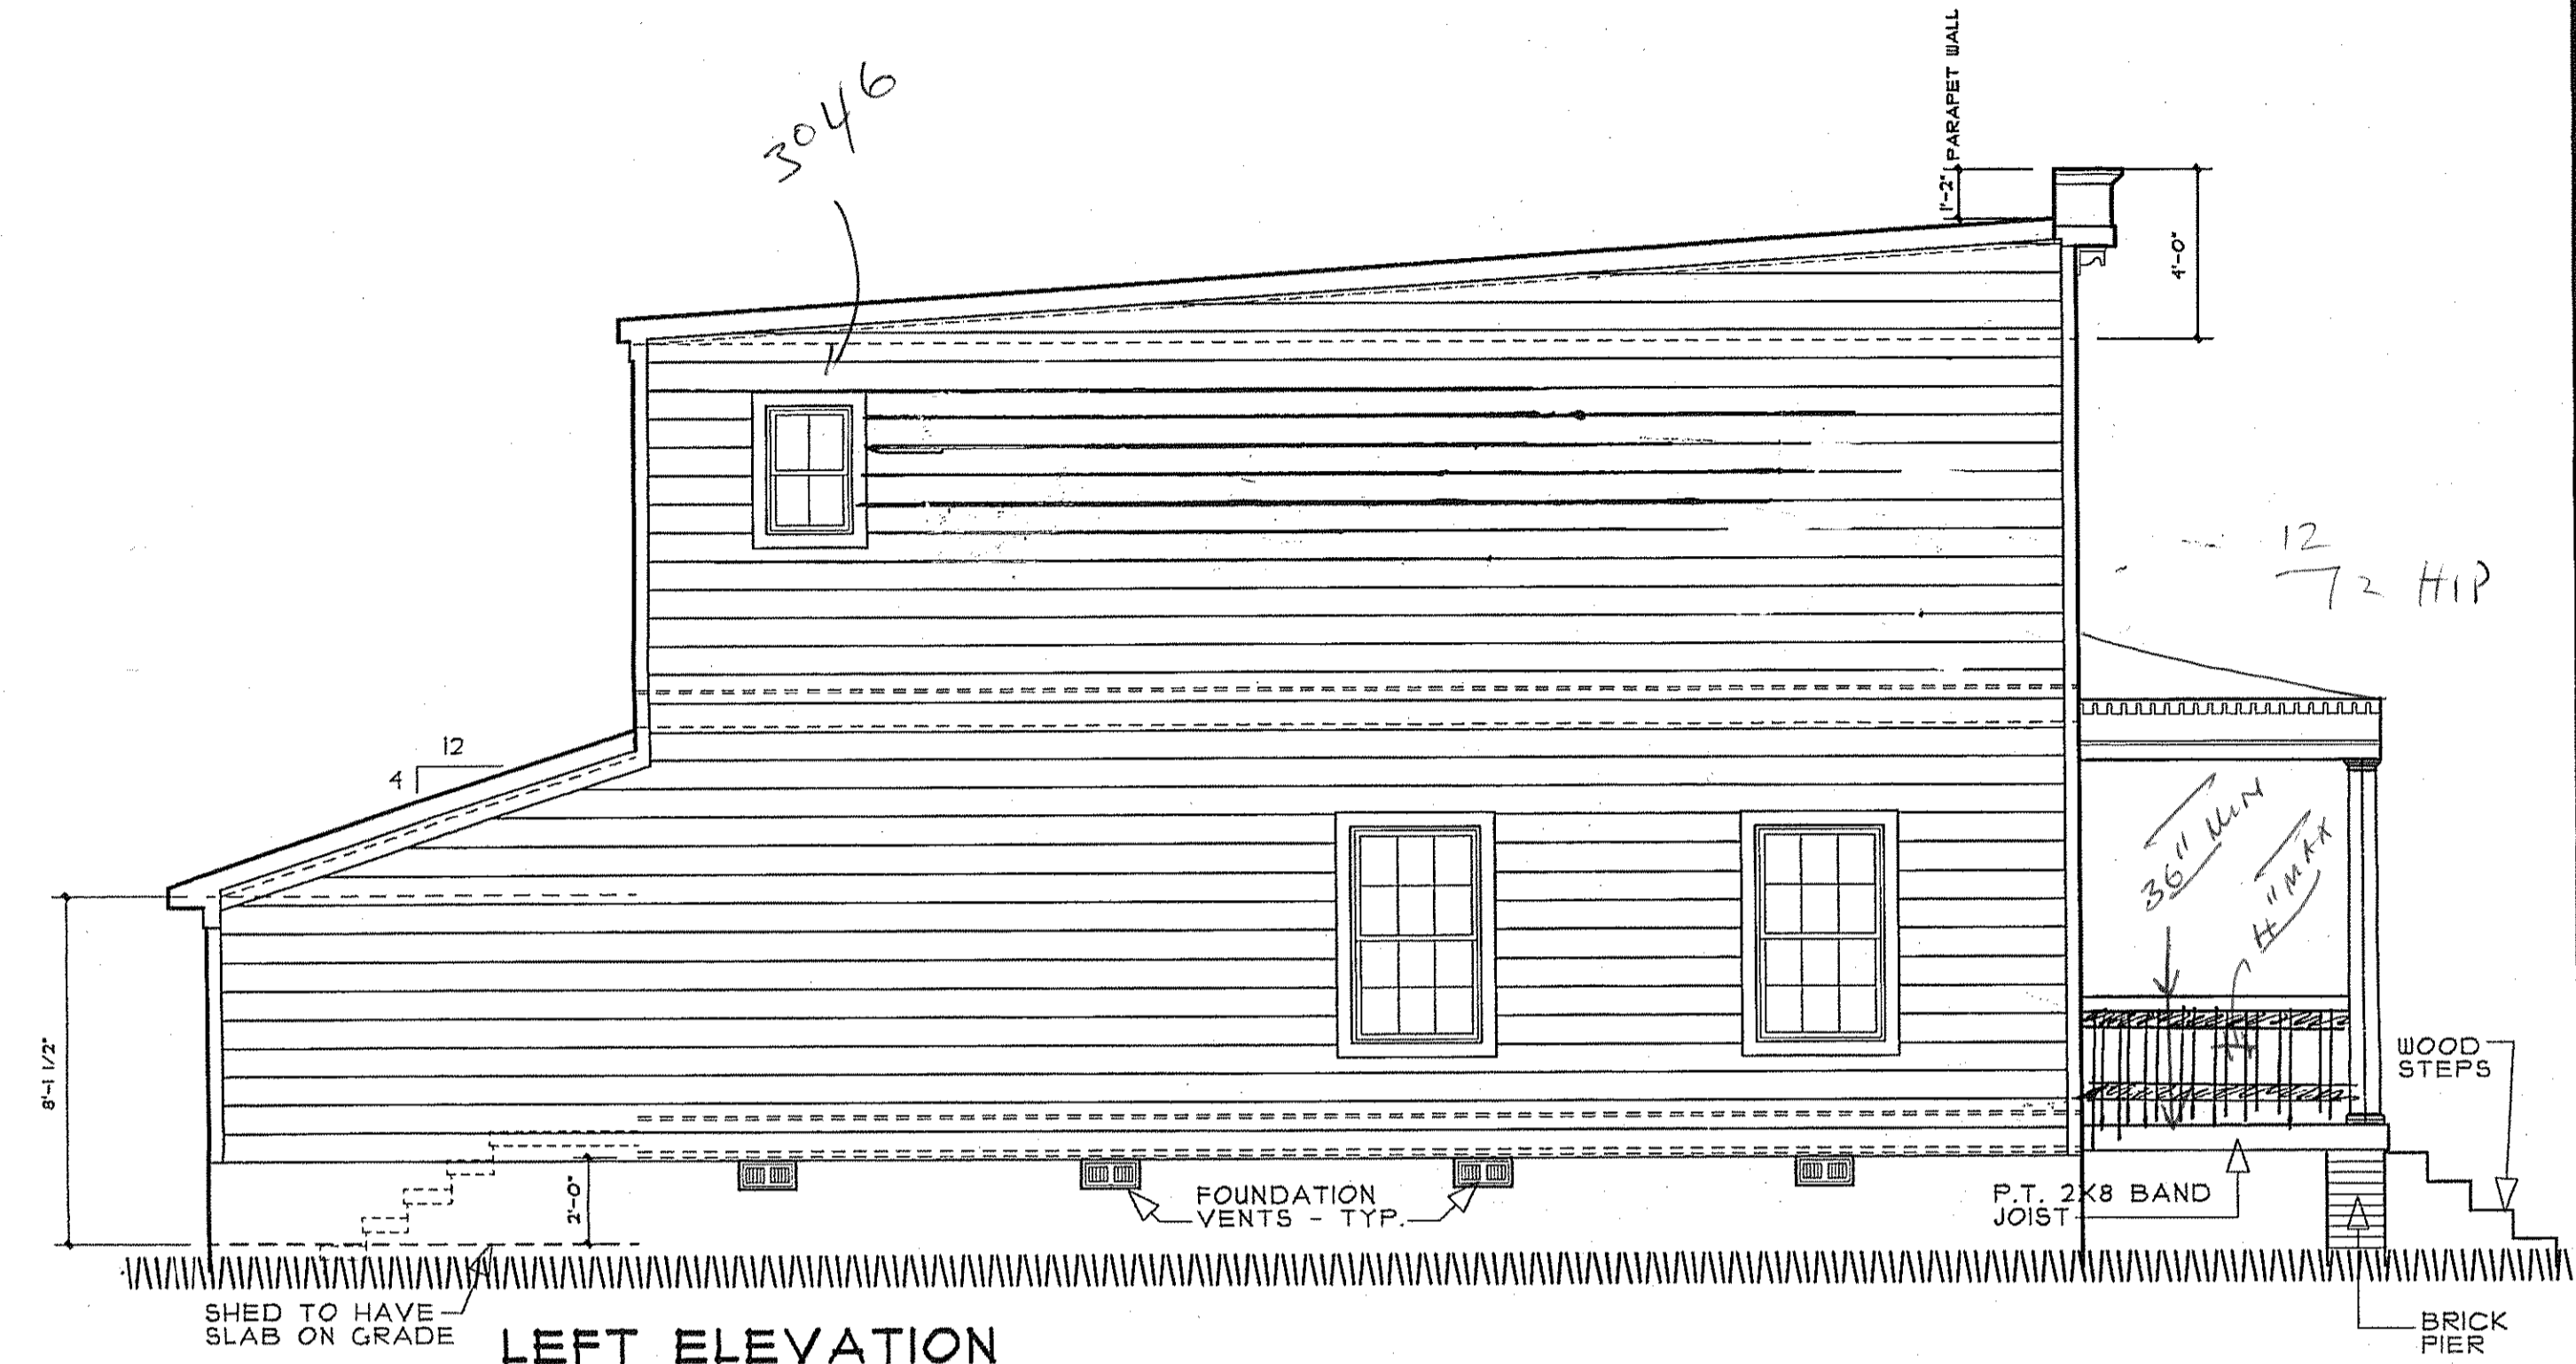

**LEFT ELEVATION**  
SCALE: 1/4" = 1'-0"




**RIGHT ELEVATION**  
SCALE: 1/4" = 1'-0"

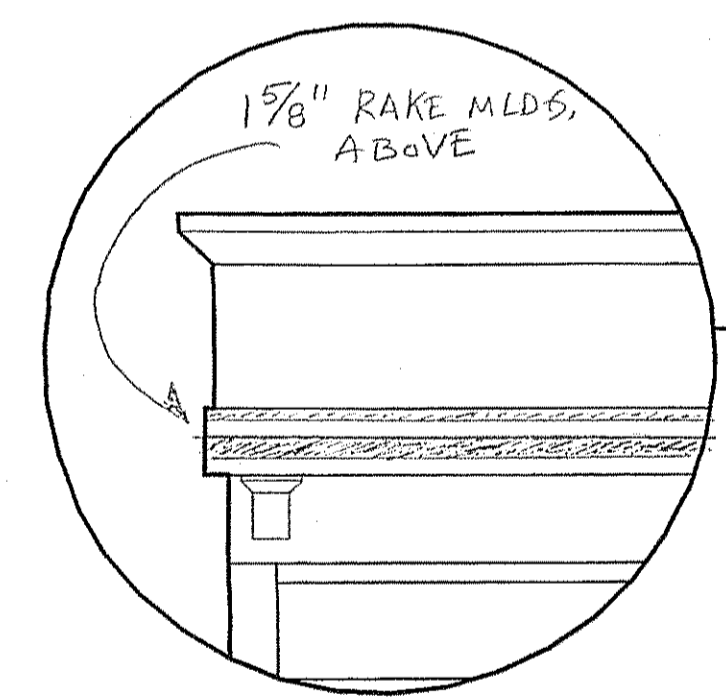

SEE  
ATTACHED  
CORNICIE  
DETAIL

\* HARDPLANK SMOOTH LAP  
SIDING ON ALL APPLICATIONS

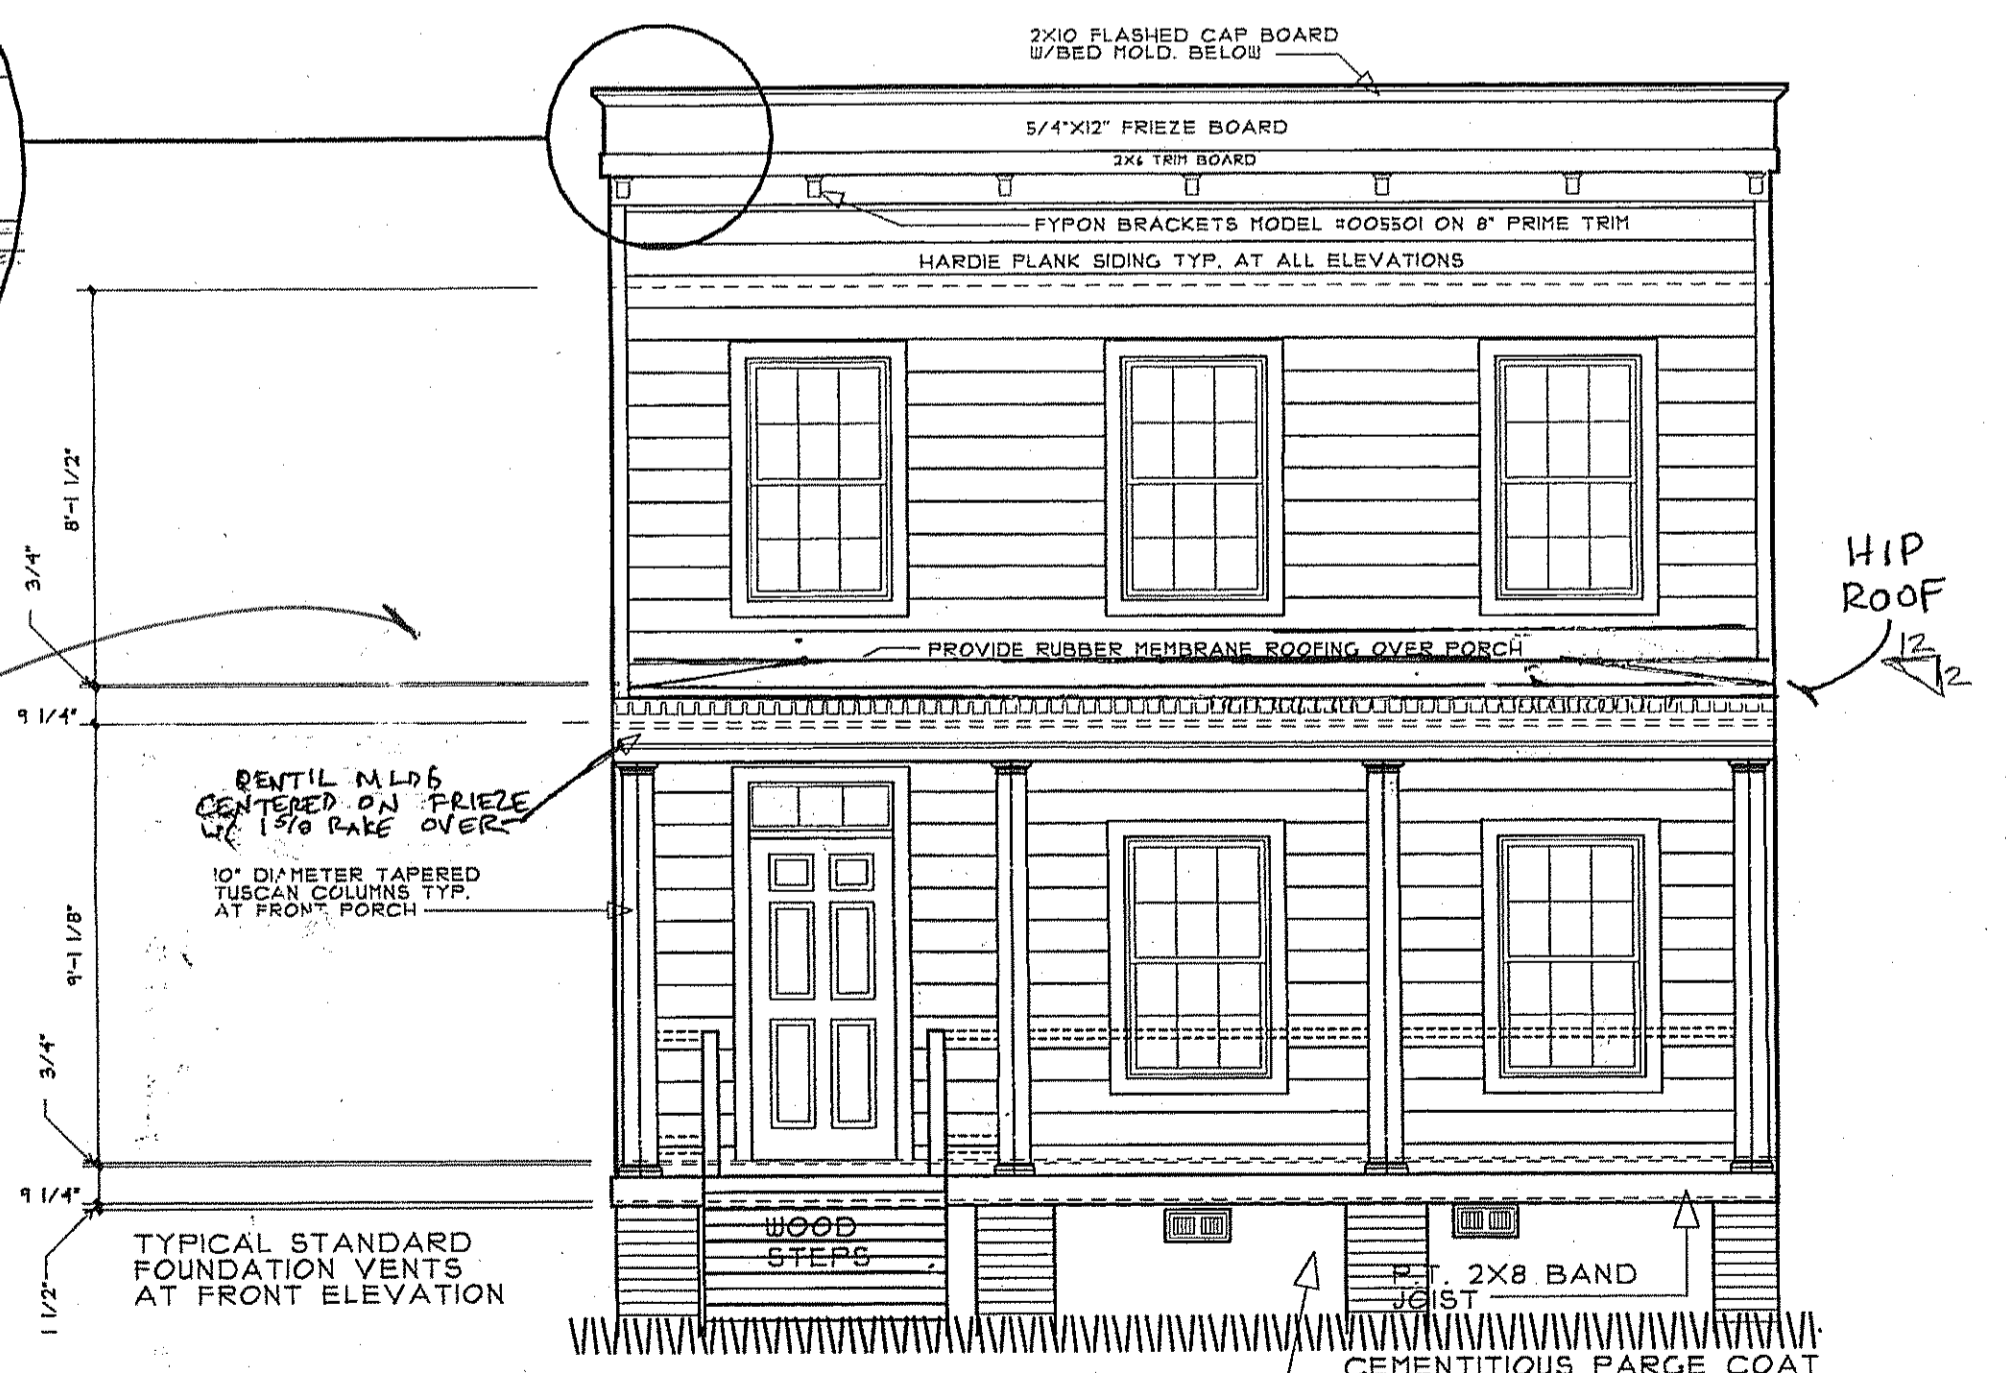

**FRONT ELEVATION**  
SCALE: 1/4" = 1'-0"

NOTE:  
PROVIDE RAILING AND BALUSTERS WITH  
STEPS AS REQUIRED TO GRADE ELEVATION

JAN 04 2010

1  
OF 8 SHEETS