
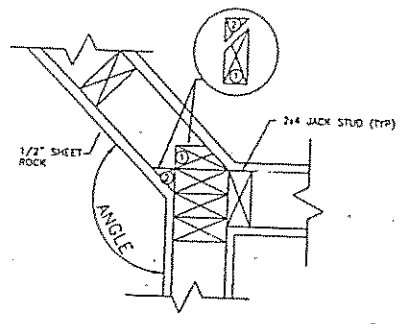


C:\Drawings\4\loor2 6-26-05 7:28 pm

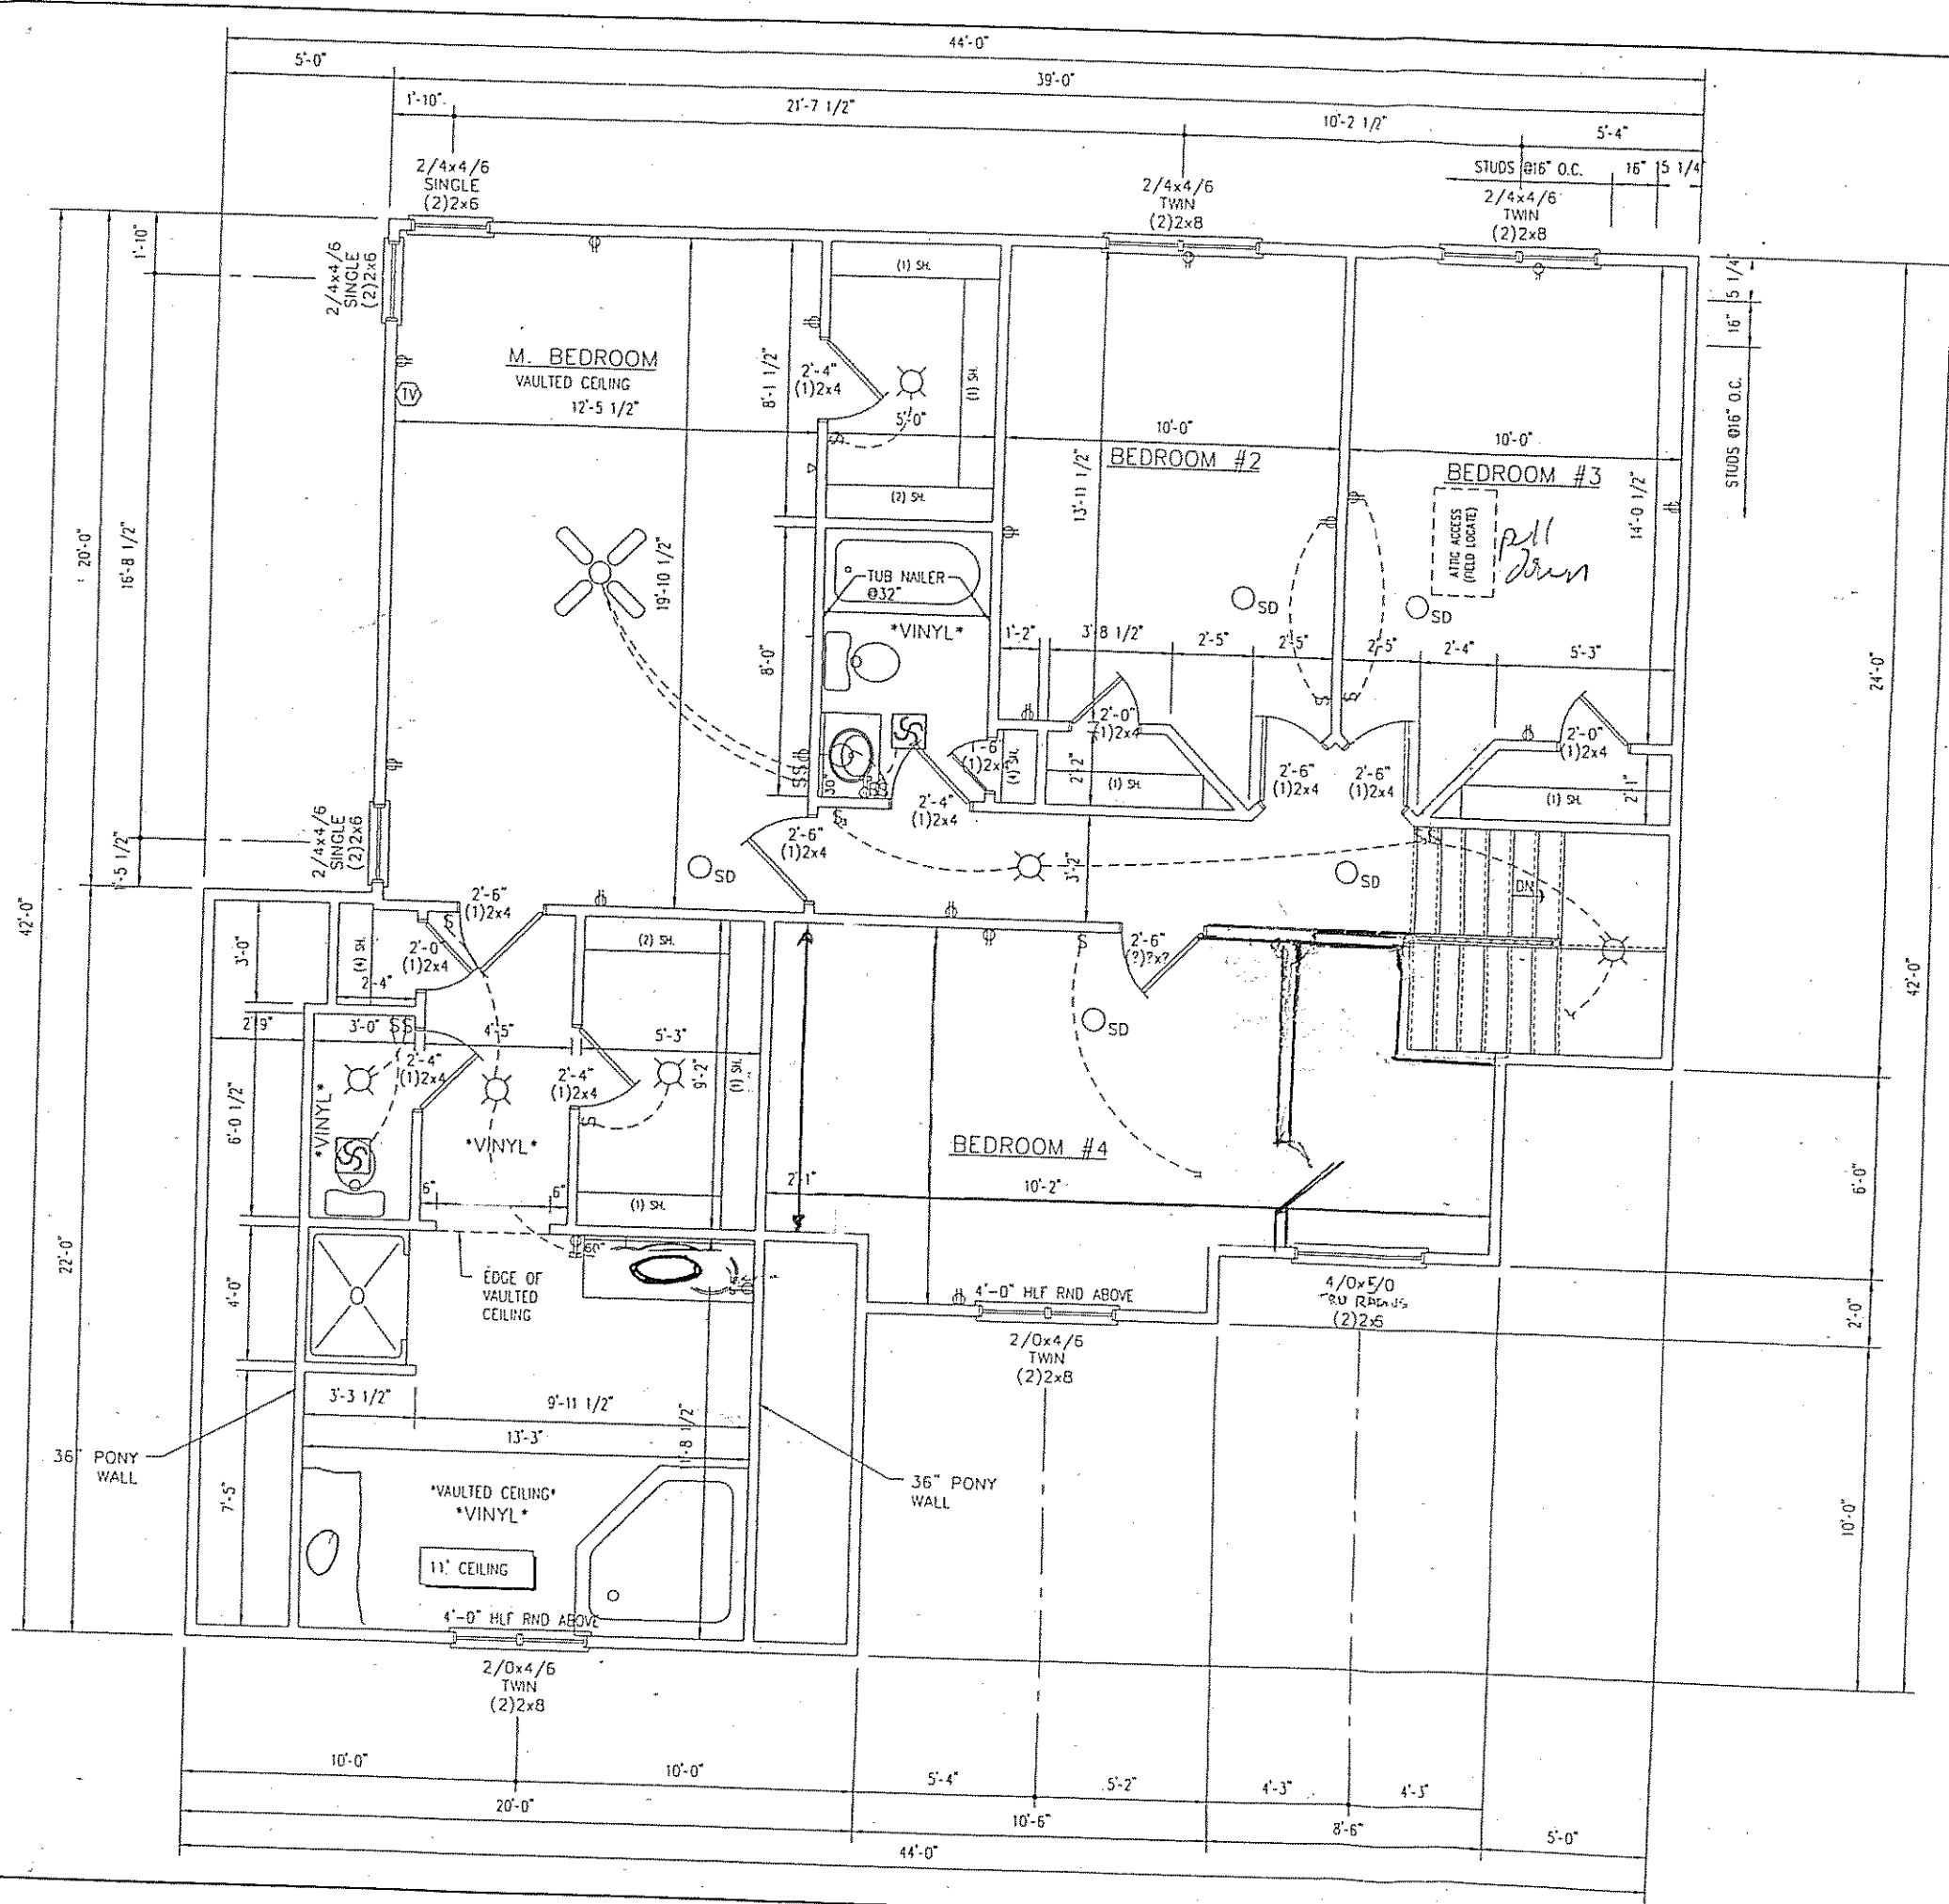

ANGLED CORNER DETAIL
NOT TO SCALE

SECOND FLOOR PLAN
SCALE: 3/16" = 1'-0"

NOTE:
1. FOR KITCHEN CABINET SIZES, LOCATIONS,
ELEVATIONS, ETC., - SEE KITCHEN DETAIL
SHEET.

REVISIONS

Harring Construction
Don Farnham
4224 Narbeth Ave, VA 23234
RICHMOND