




NO.	REVISIONS
1	3/2/05
2	3/14/05
3	3/30/05

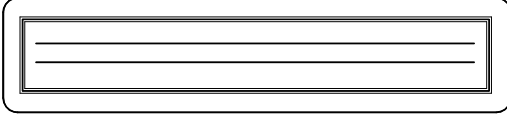


DATE	3/2/05
SCALE	1/4" = 1'-0"
PROJECT	200508
SHEET	1
OF N SHEETS	1

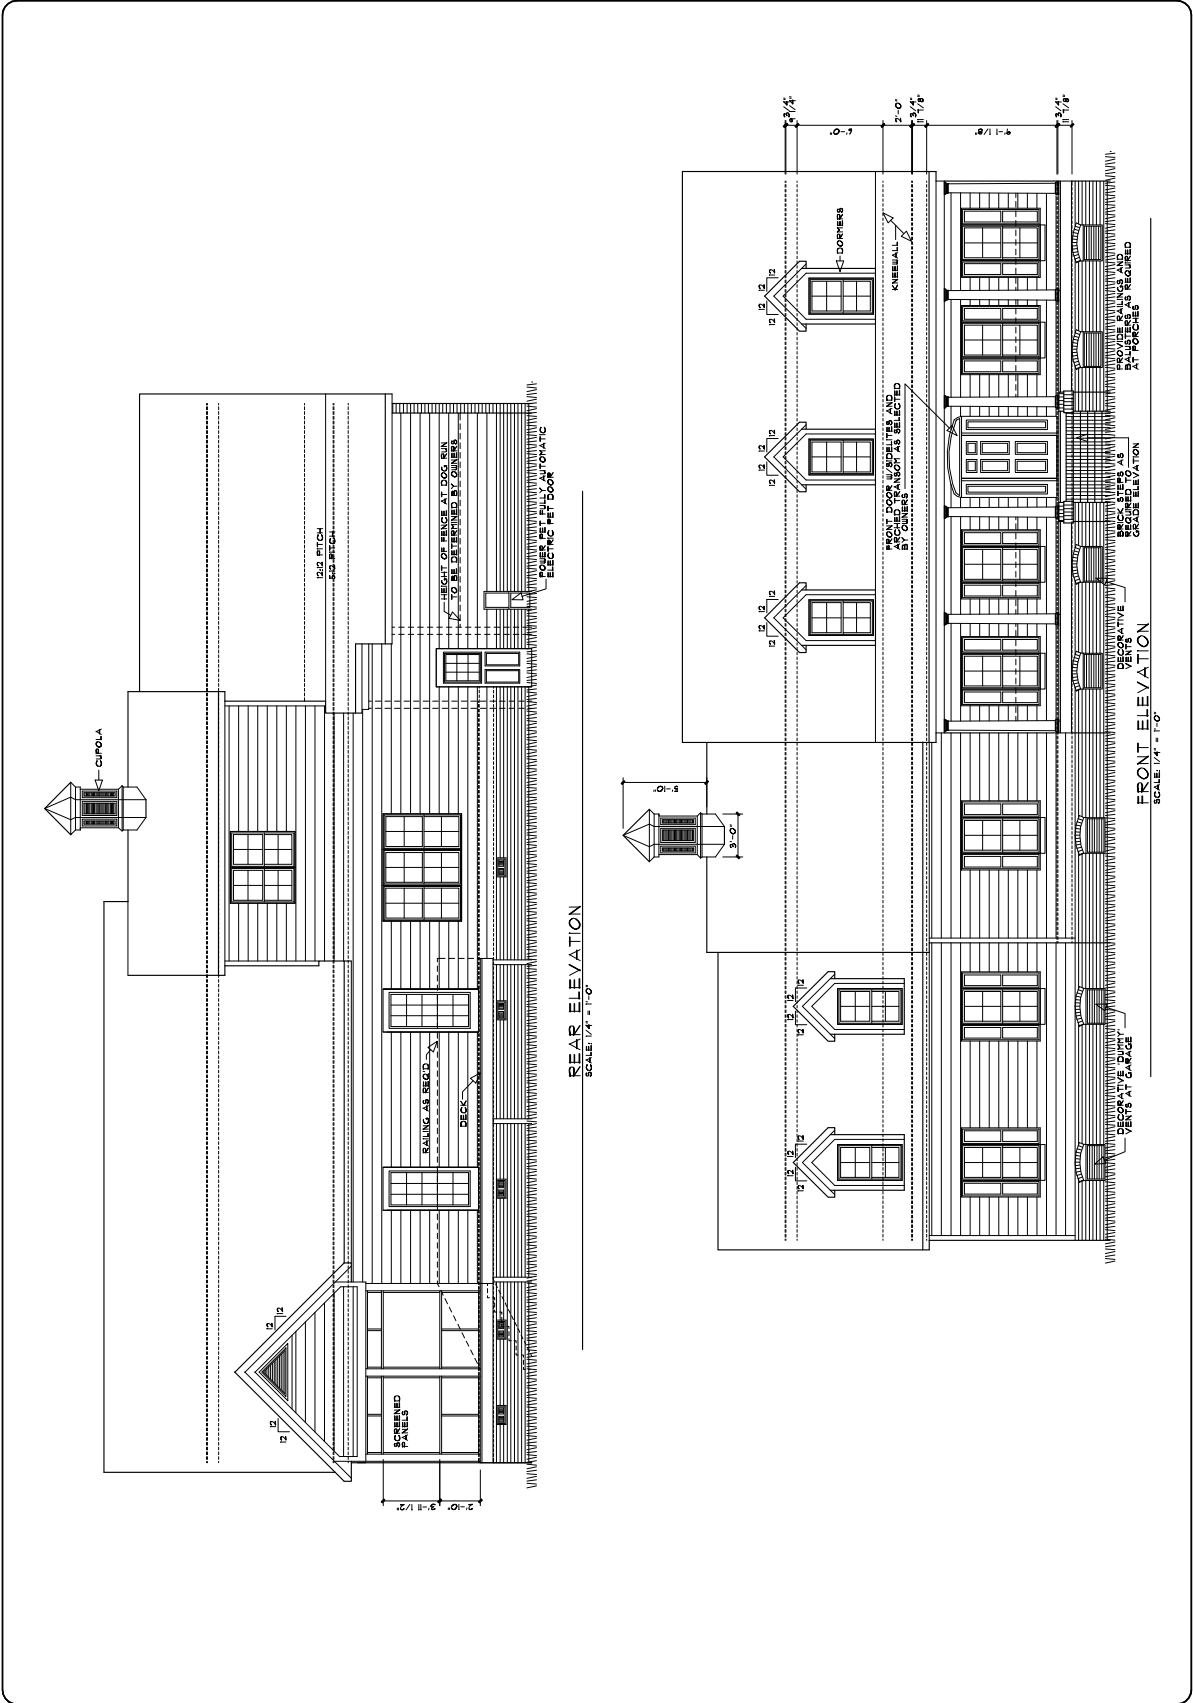


REVISIONS	BY
3/2/05	KB
3/14/05	KB
3/21/05	KB

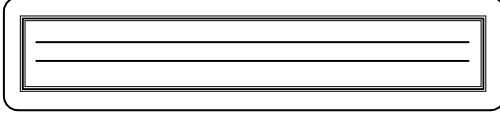

DESIGN	DATE
CHECKED	2/20/05
	3/14/05
	JOB NO.
	SHEET NO.
	2
	OF 11 SHEETS

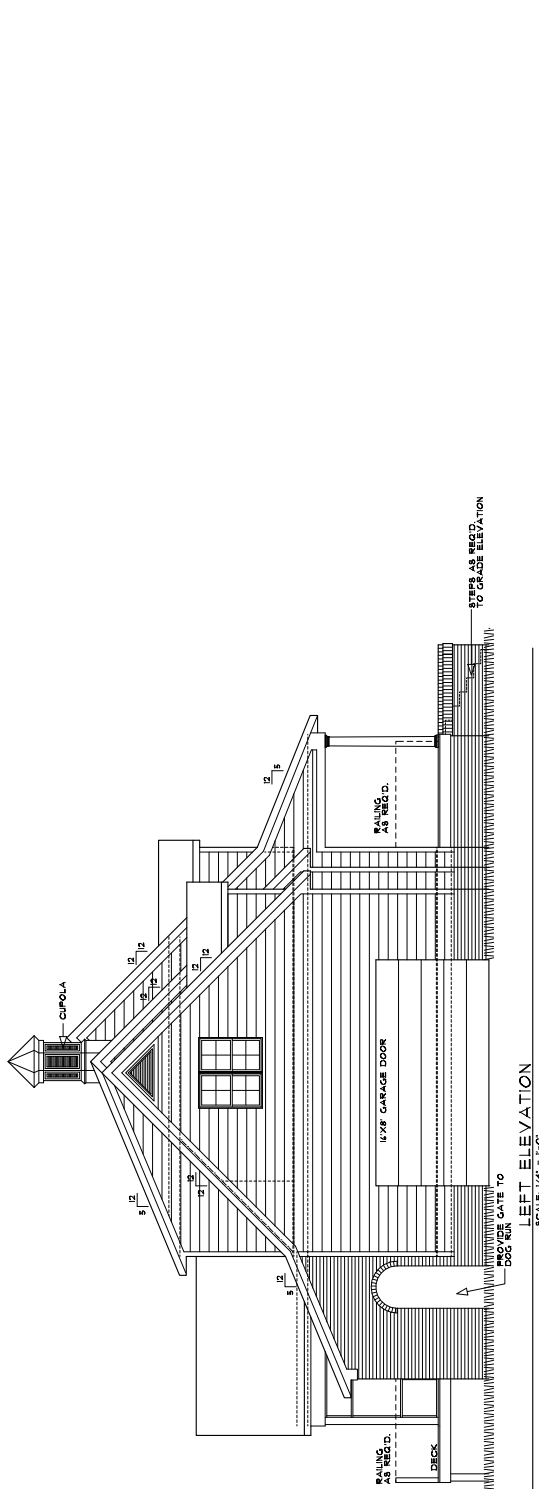

LEFT ELEVATION  
SCALE 1/4" = 1'-0"

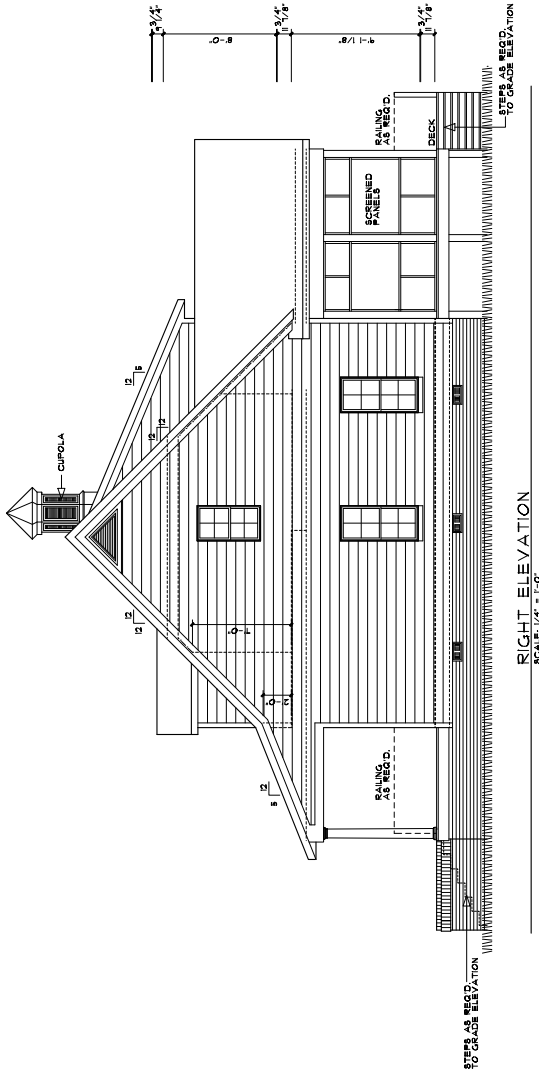

RIGHT ELEVATION  
SCALE 1/4" = 1'-0"