


**FRONT ELEV.**

SCALE: 1/4"=1'-0"

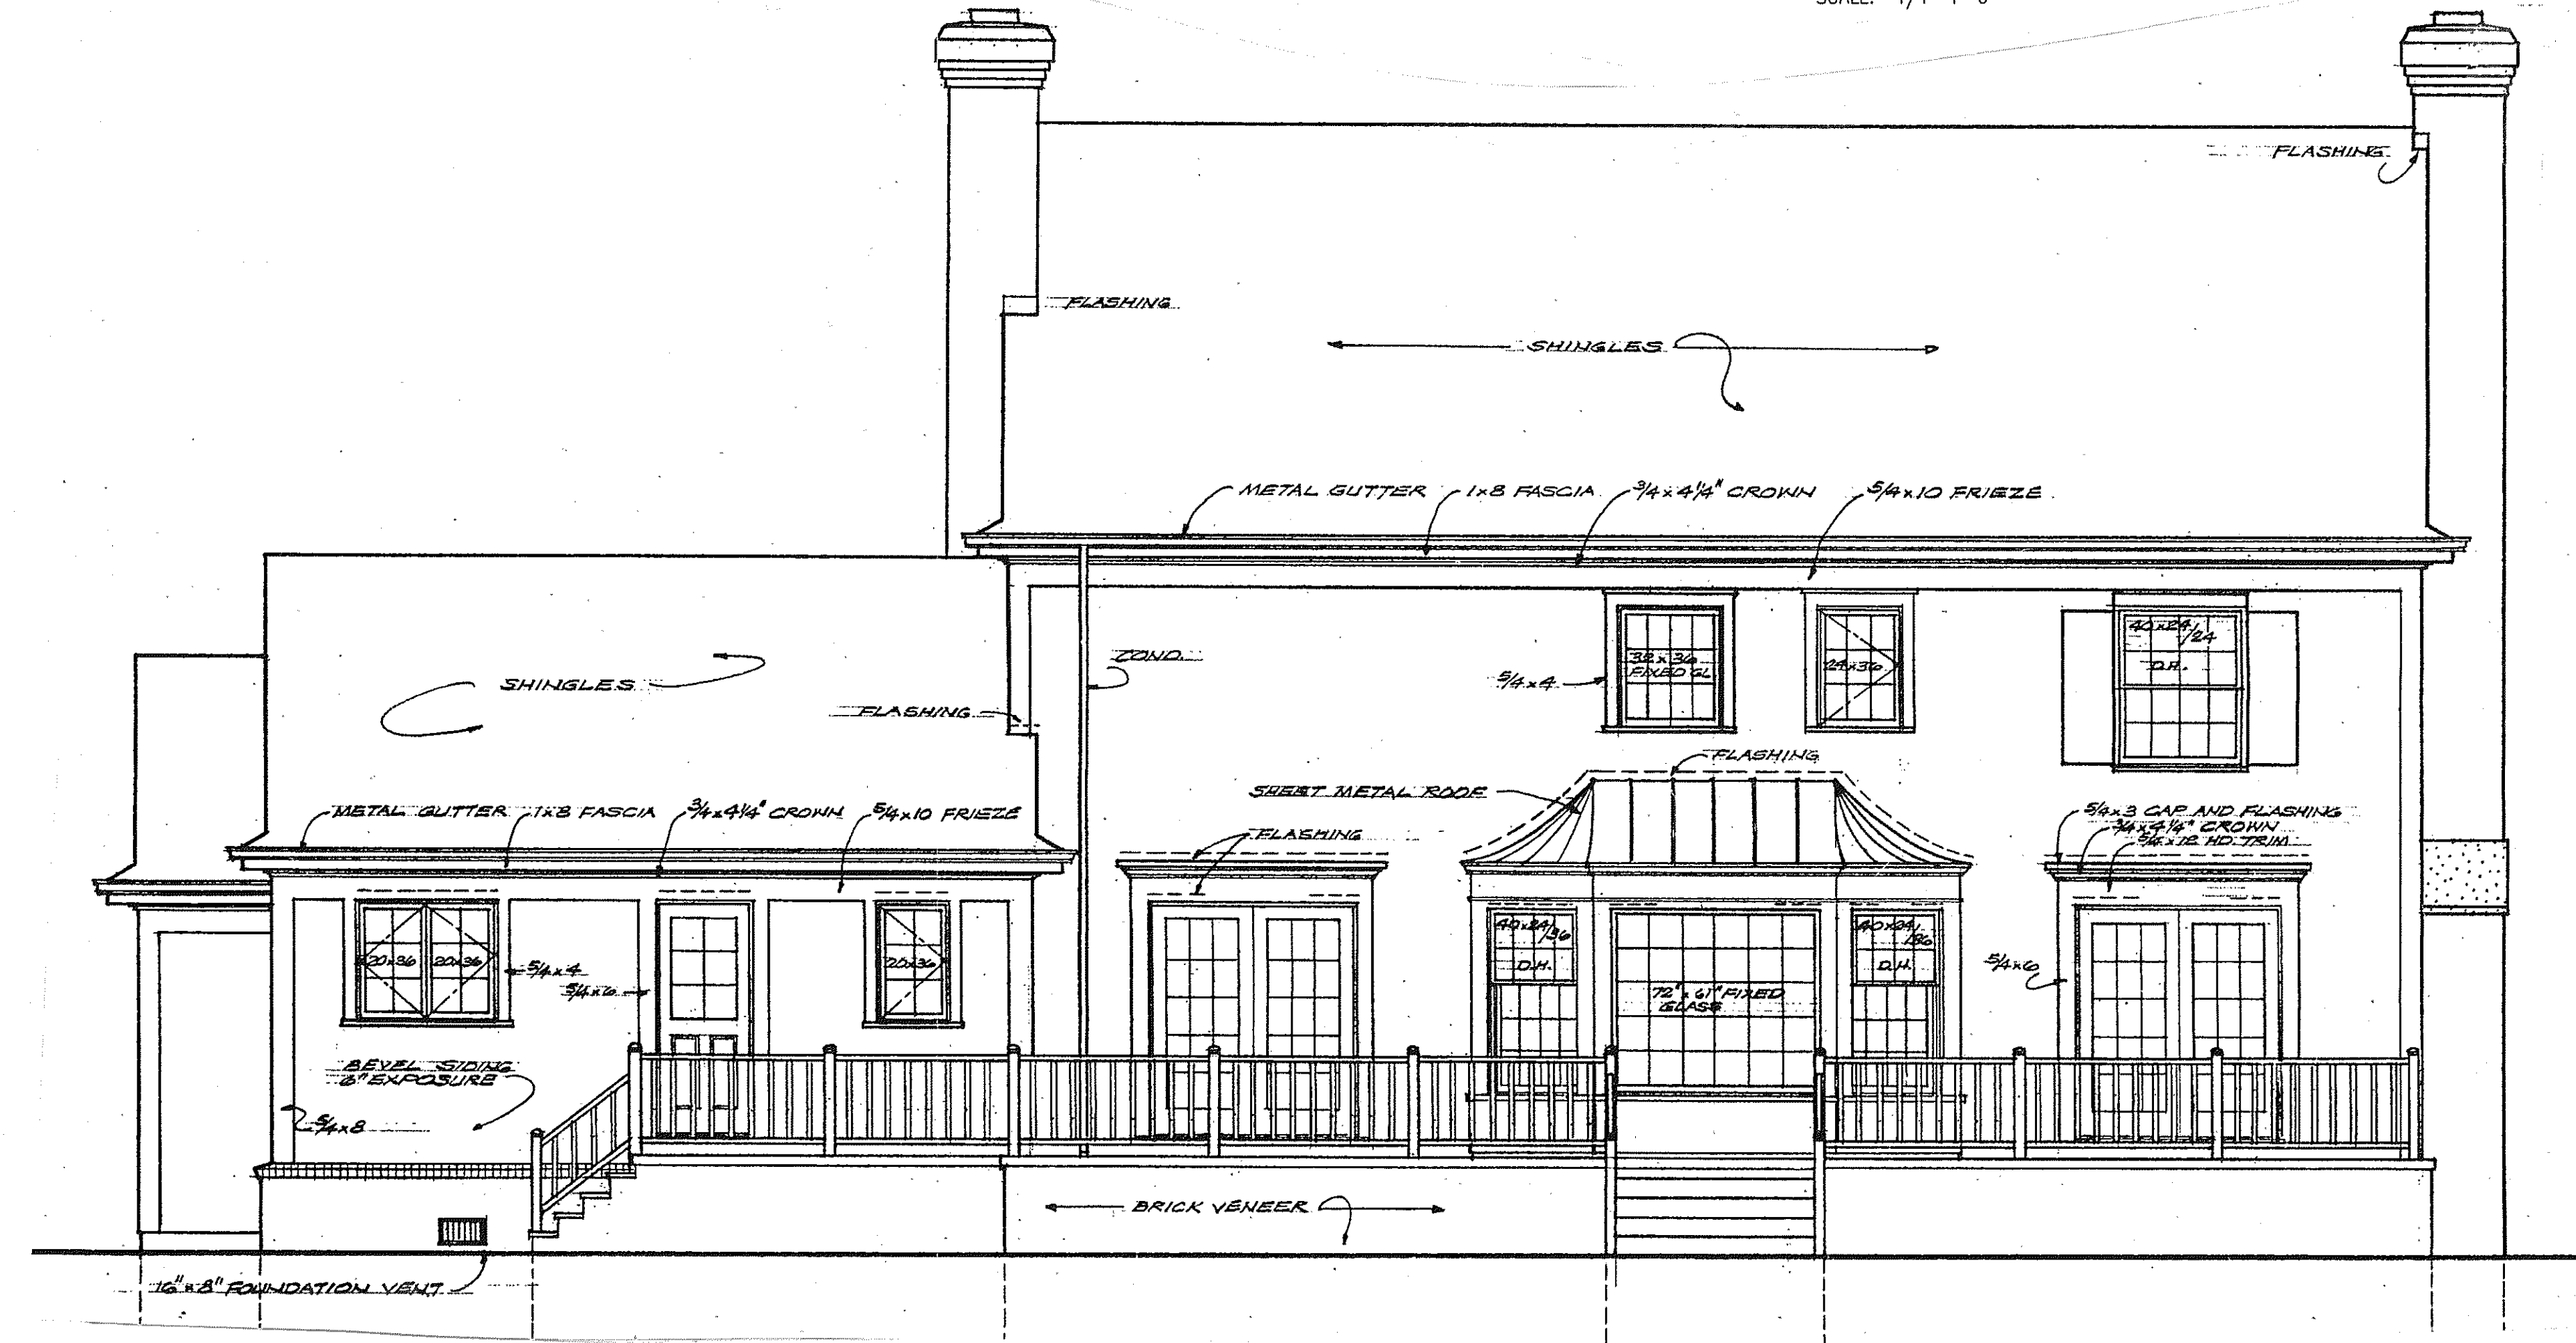

**REAR ELEV.**


SCALE: 1/4"=1'-0"

JOSEPH ELEMING  
6015 STAPLES MILL RD.  
RICHMOND, VA 23228  
PH: 804.386.6003

BUILDER:  
BLUE RIDGE CUSTOM HOMES, LLC  
1186 LICKINGHOLE RD.  
GOOCHLAND, VA 23063  
804.614.4556


**ROBINSON RESIDENCE**

SCALE: 1/4"=1'-0"  
11-20-08

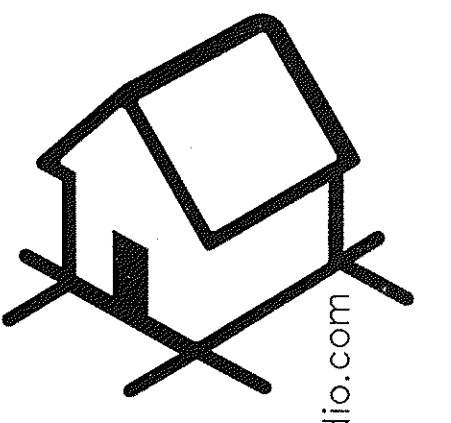


ELEMENT  
OF  
DESIGN

www.elementofdesignstudio.com

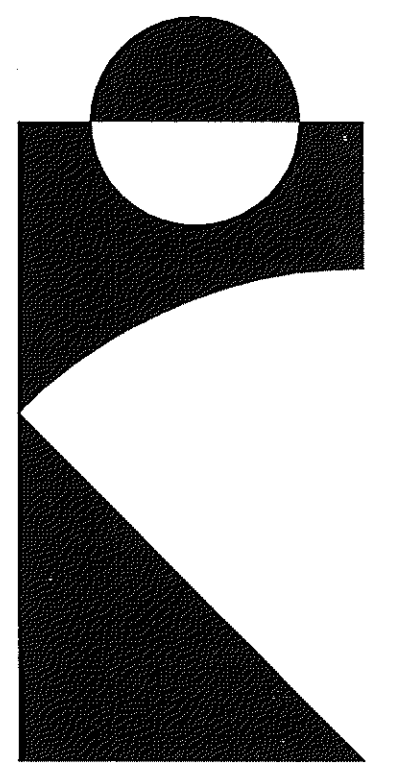


**SHEET**

of

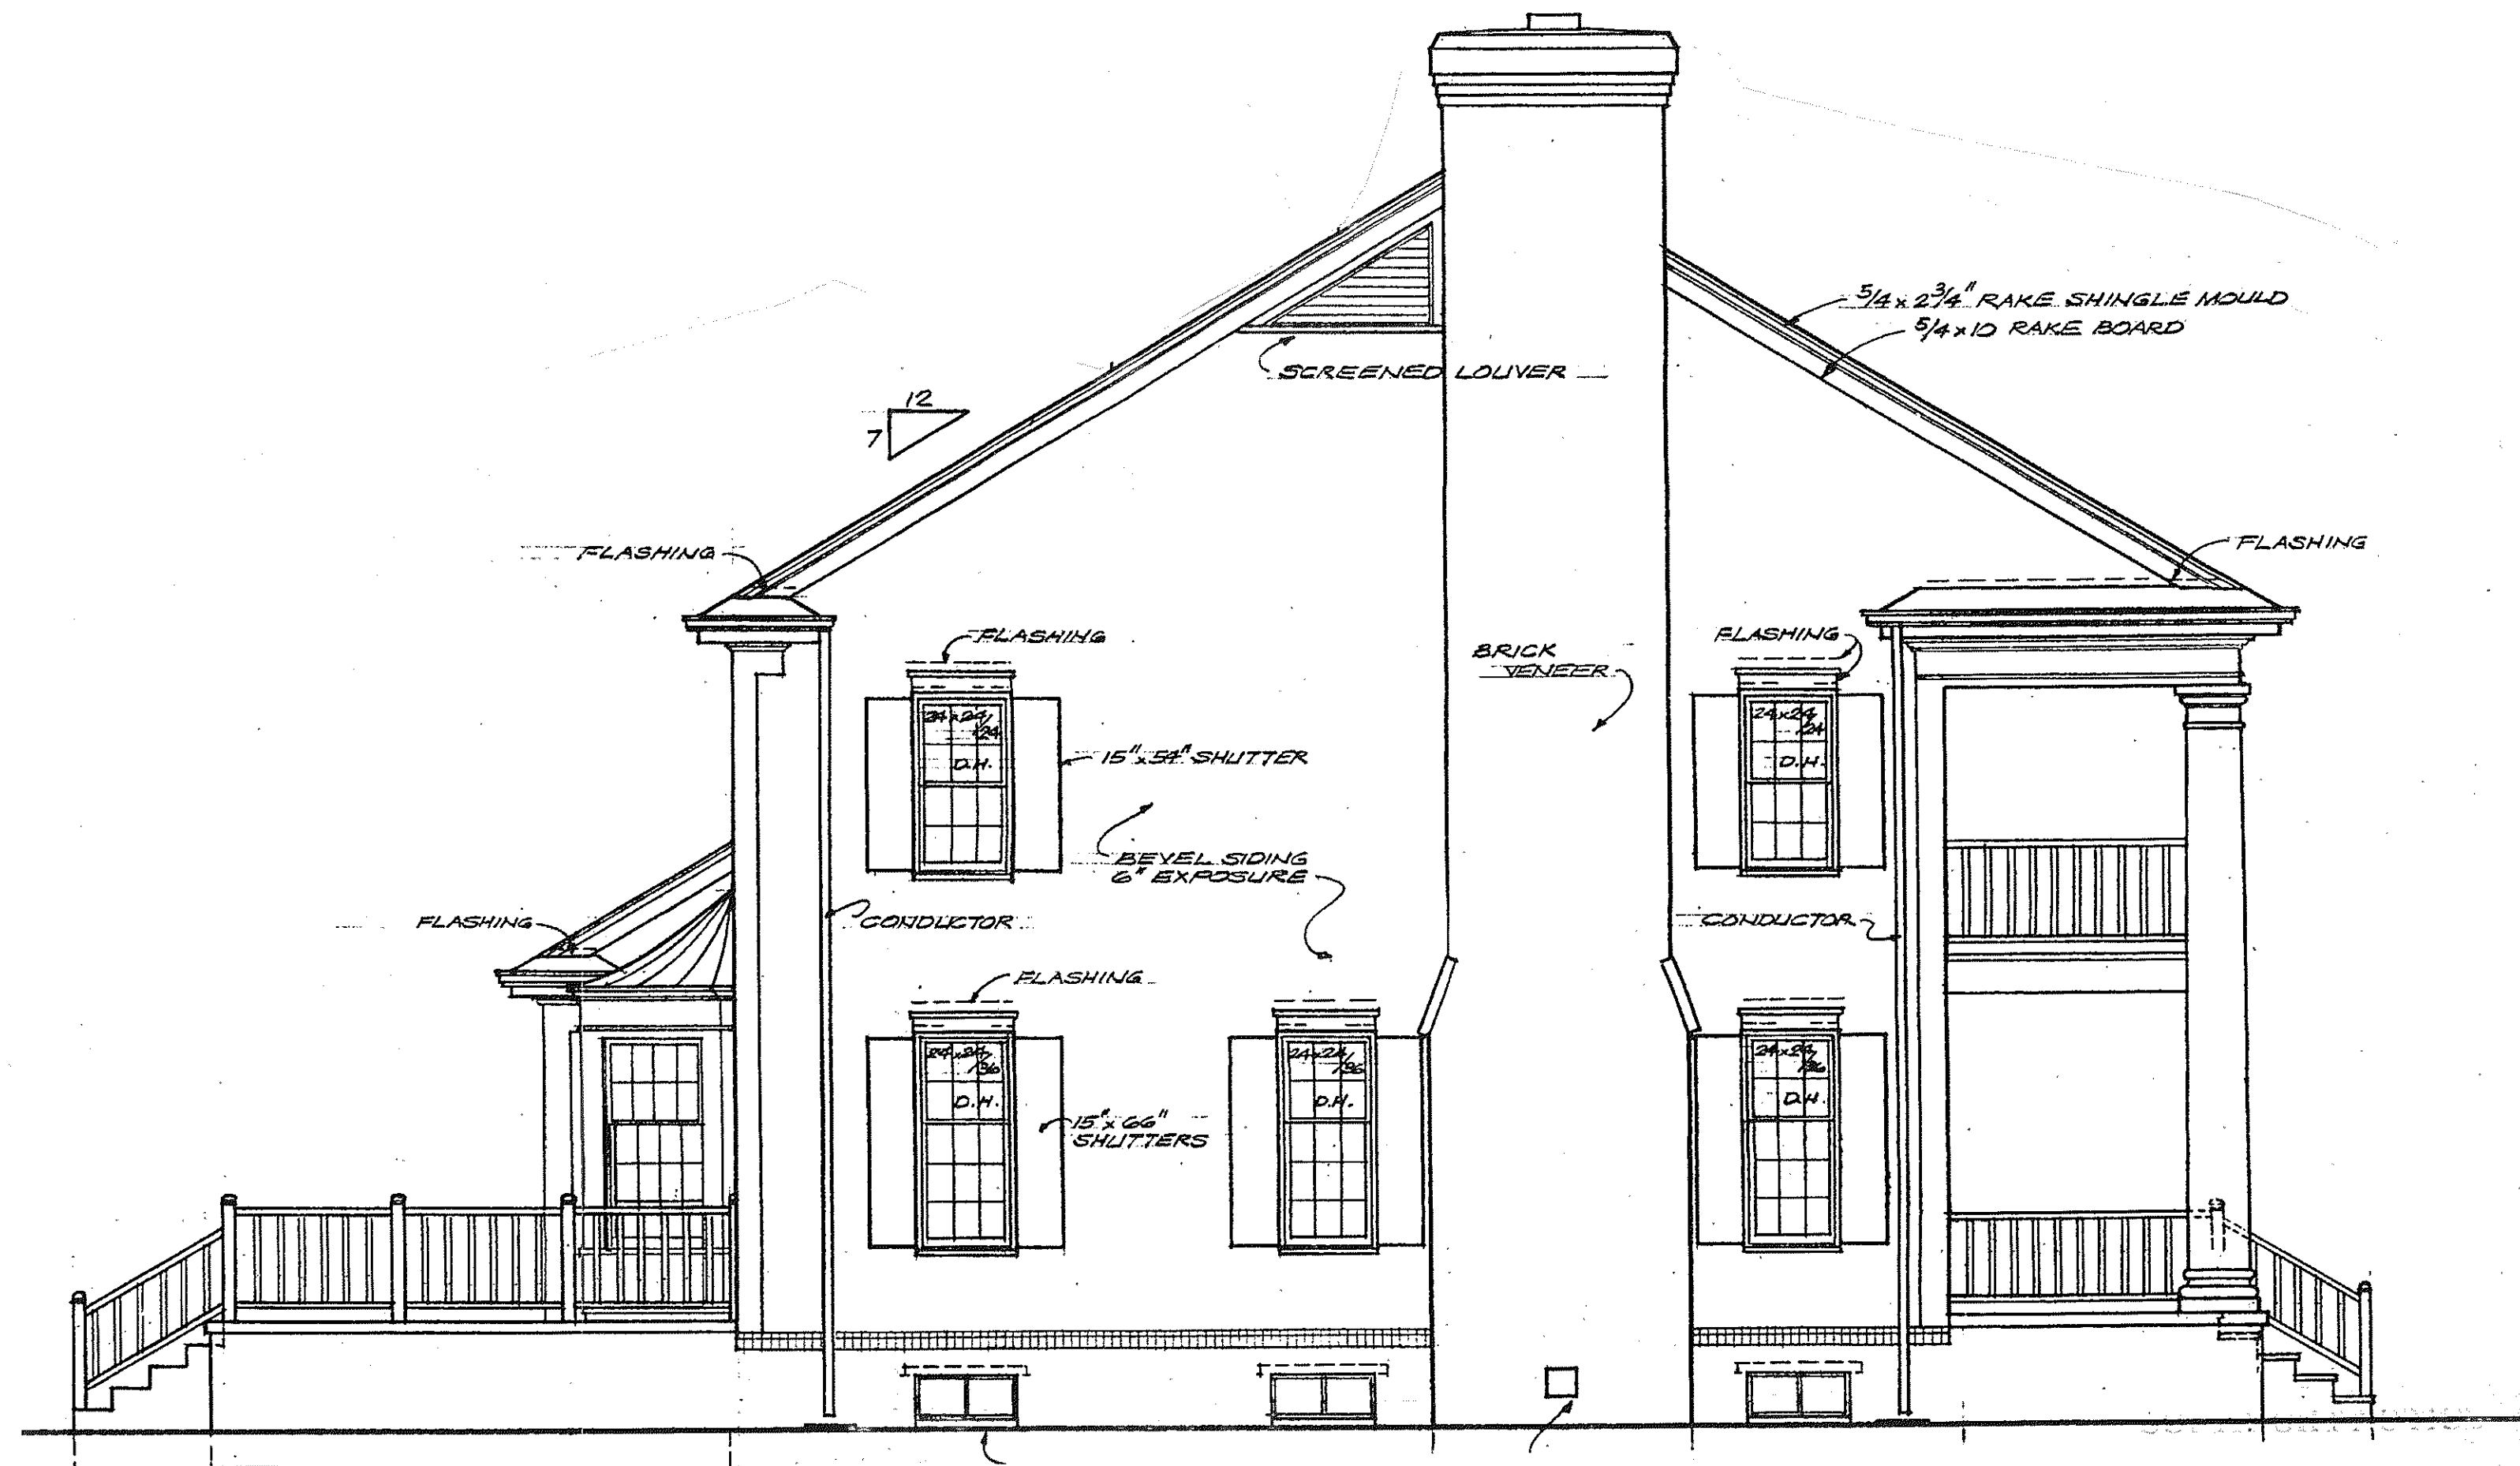

**LEFT SIDE ELEV.**

SCALE: 1/4"=1'-0"

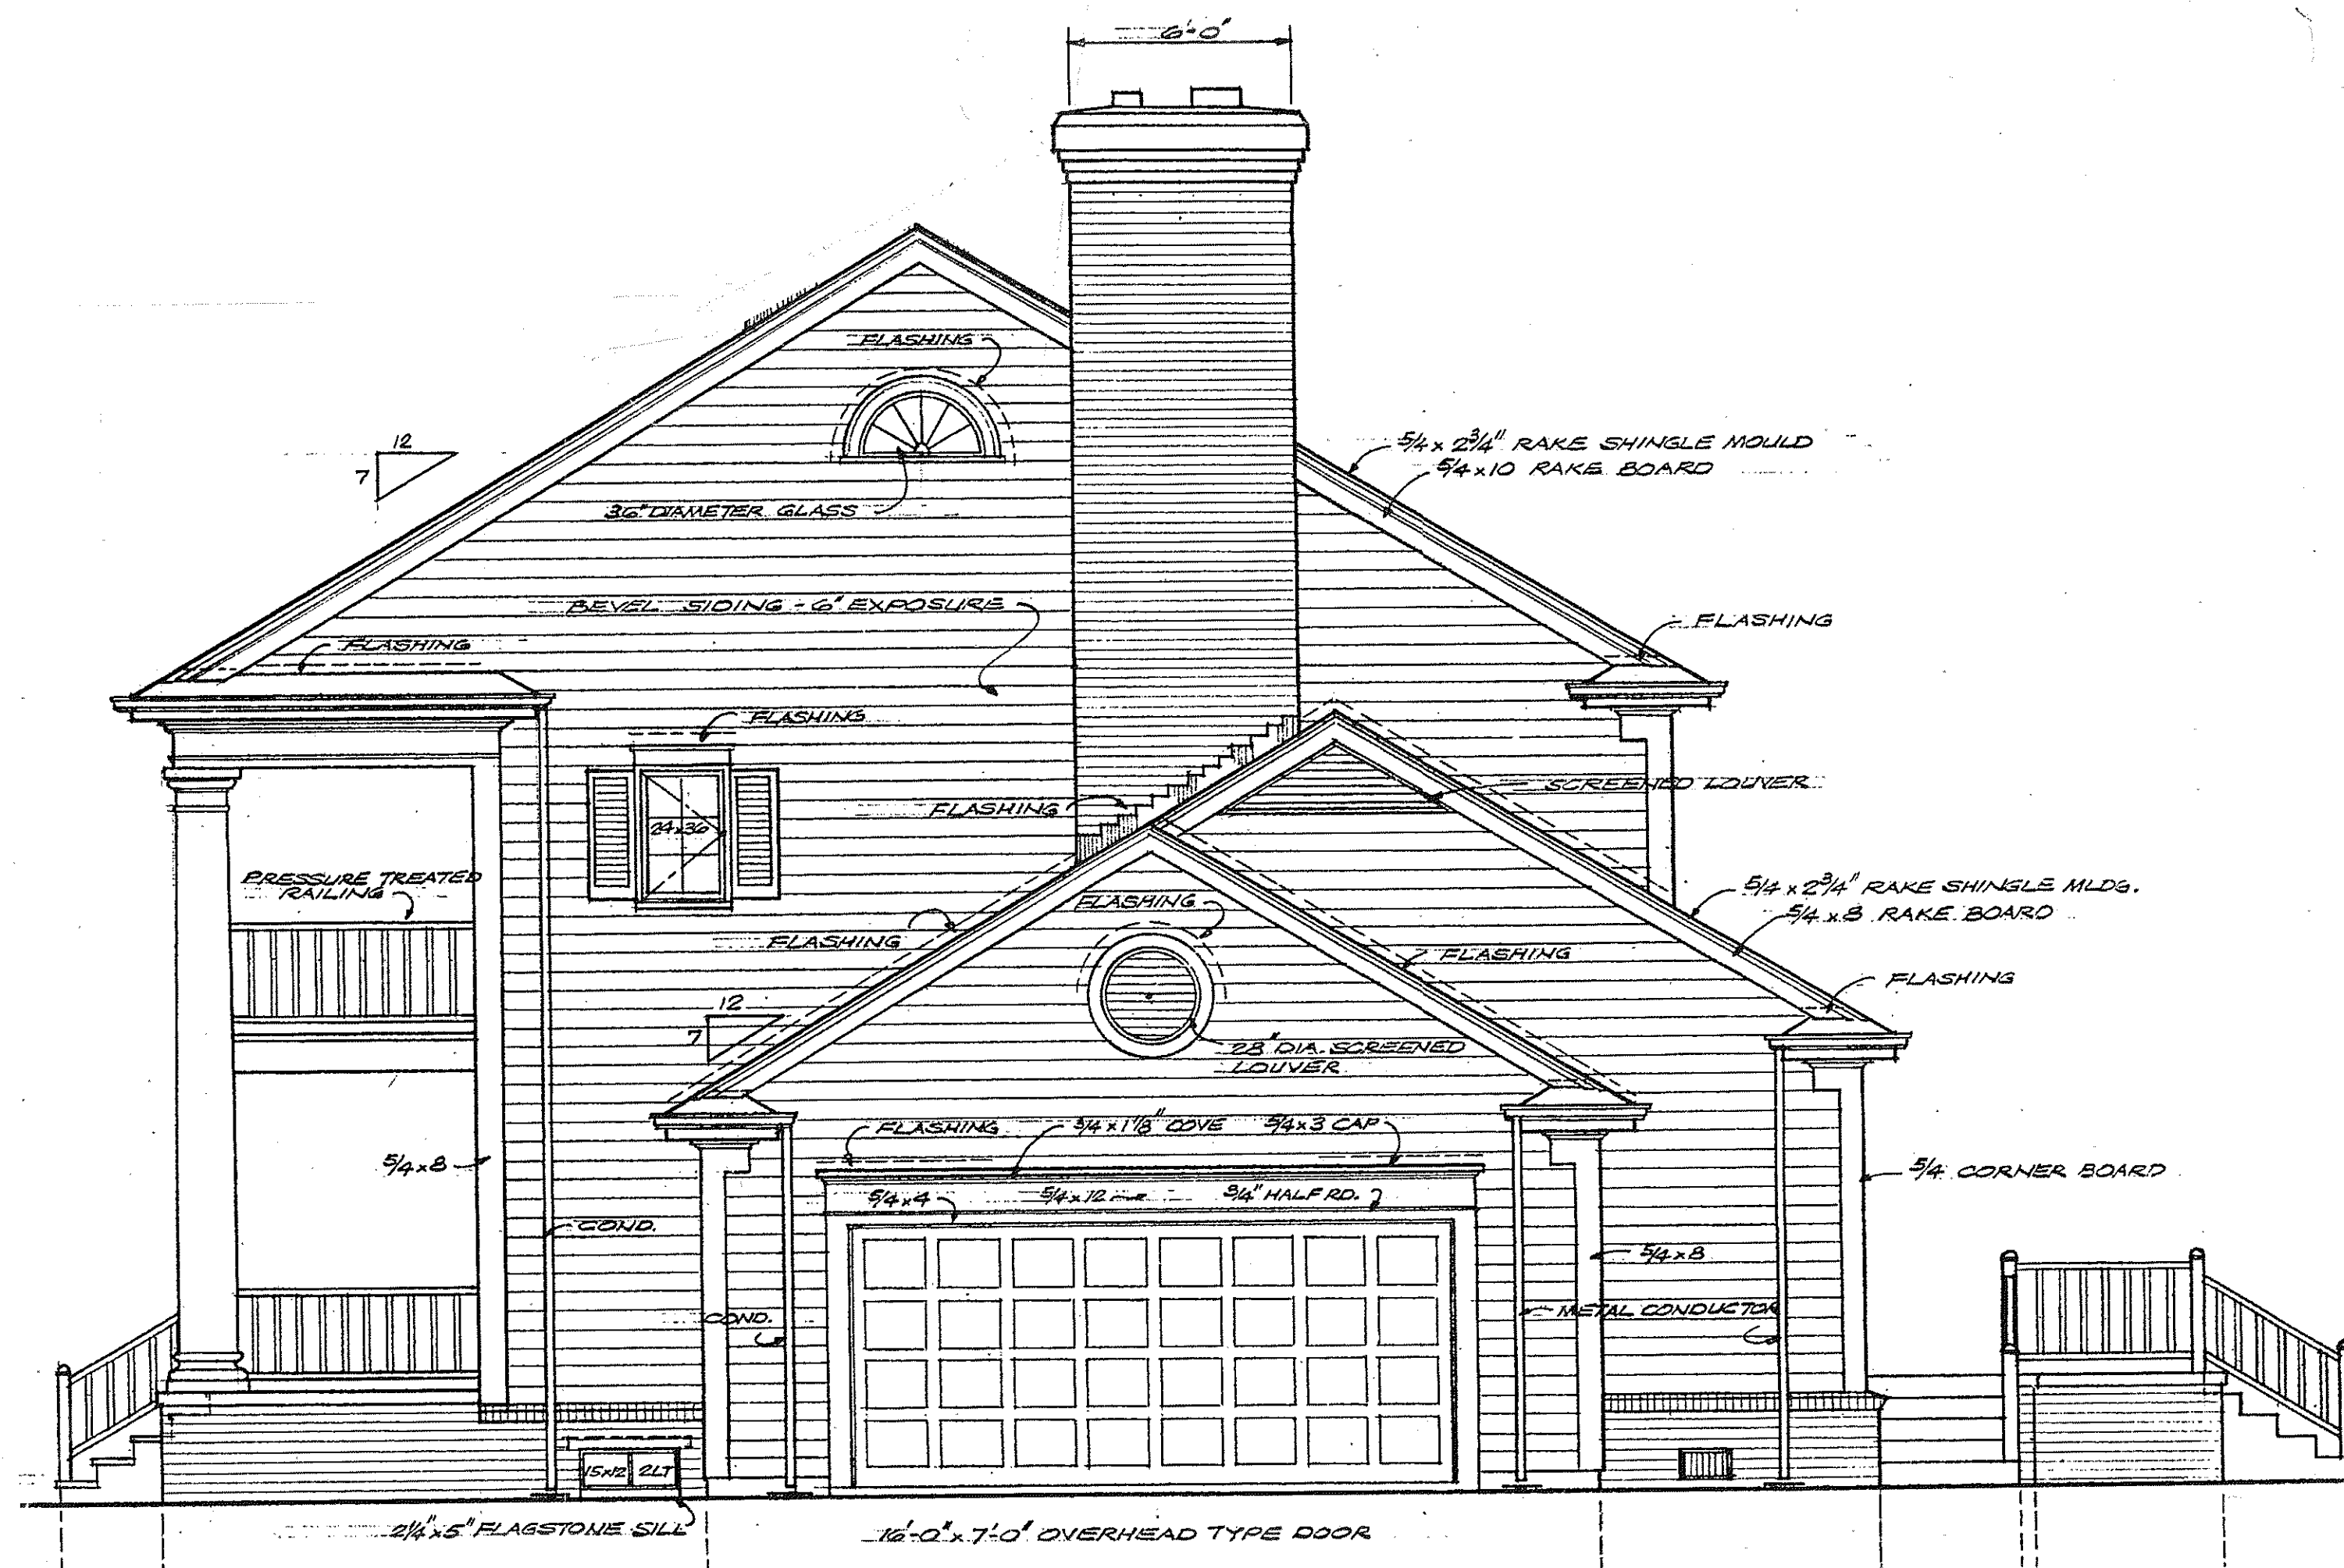

**RIGHT SIDE ELEV.**


SCALE: 1/4"=1'-0"

JOSEPH FLEMING  
6015 STAPLES MILL RD.  
RICHMOND, VA 23228  
PH: 804.389.6003

BUILDER:  
BLUE RIDGE CUSTOM HOMES, LLC  
1186 LICKINGHOLE RD.  
COOCHLAND, VA 23063  
804.614.4556


**ROBINSON RESIDENCE**

SCALE: 1/4"=1'-0"  
11-20-08

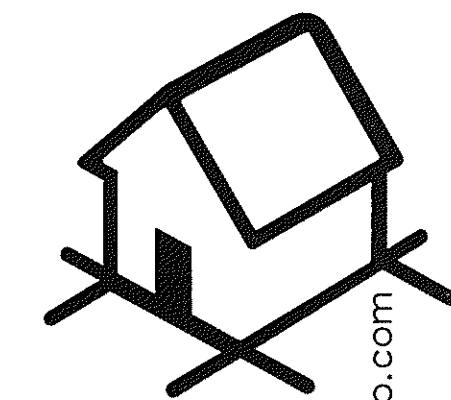

ELEMENT  
OF  
DESIGN

www.elementofdesignstudio.com

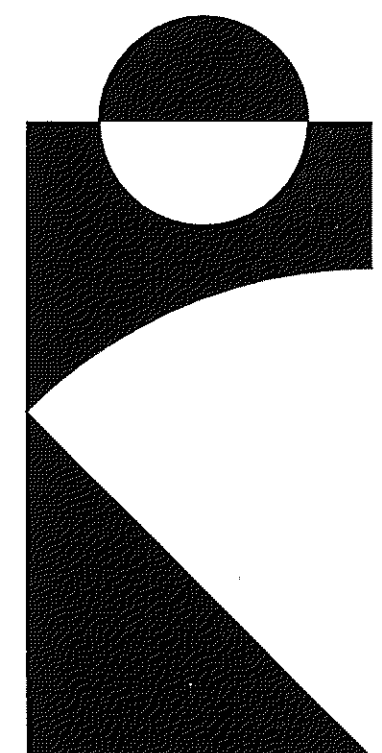

**SHEET**

of